


# 工程地质剖面图

D --- D'

比例尺 水平 1: 300 垂直 1: 300

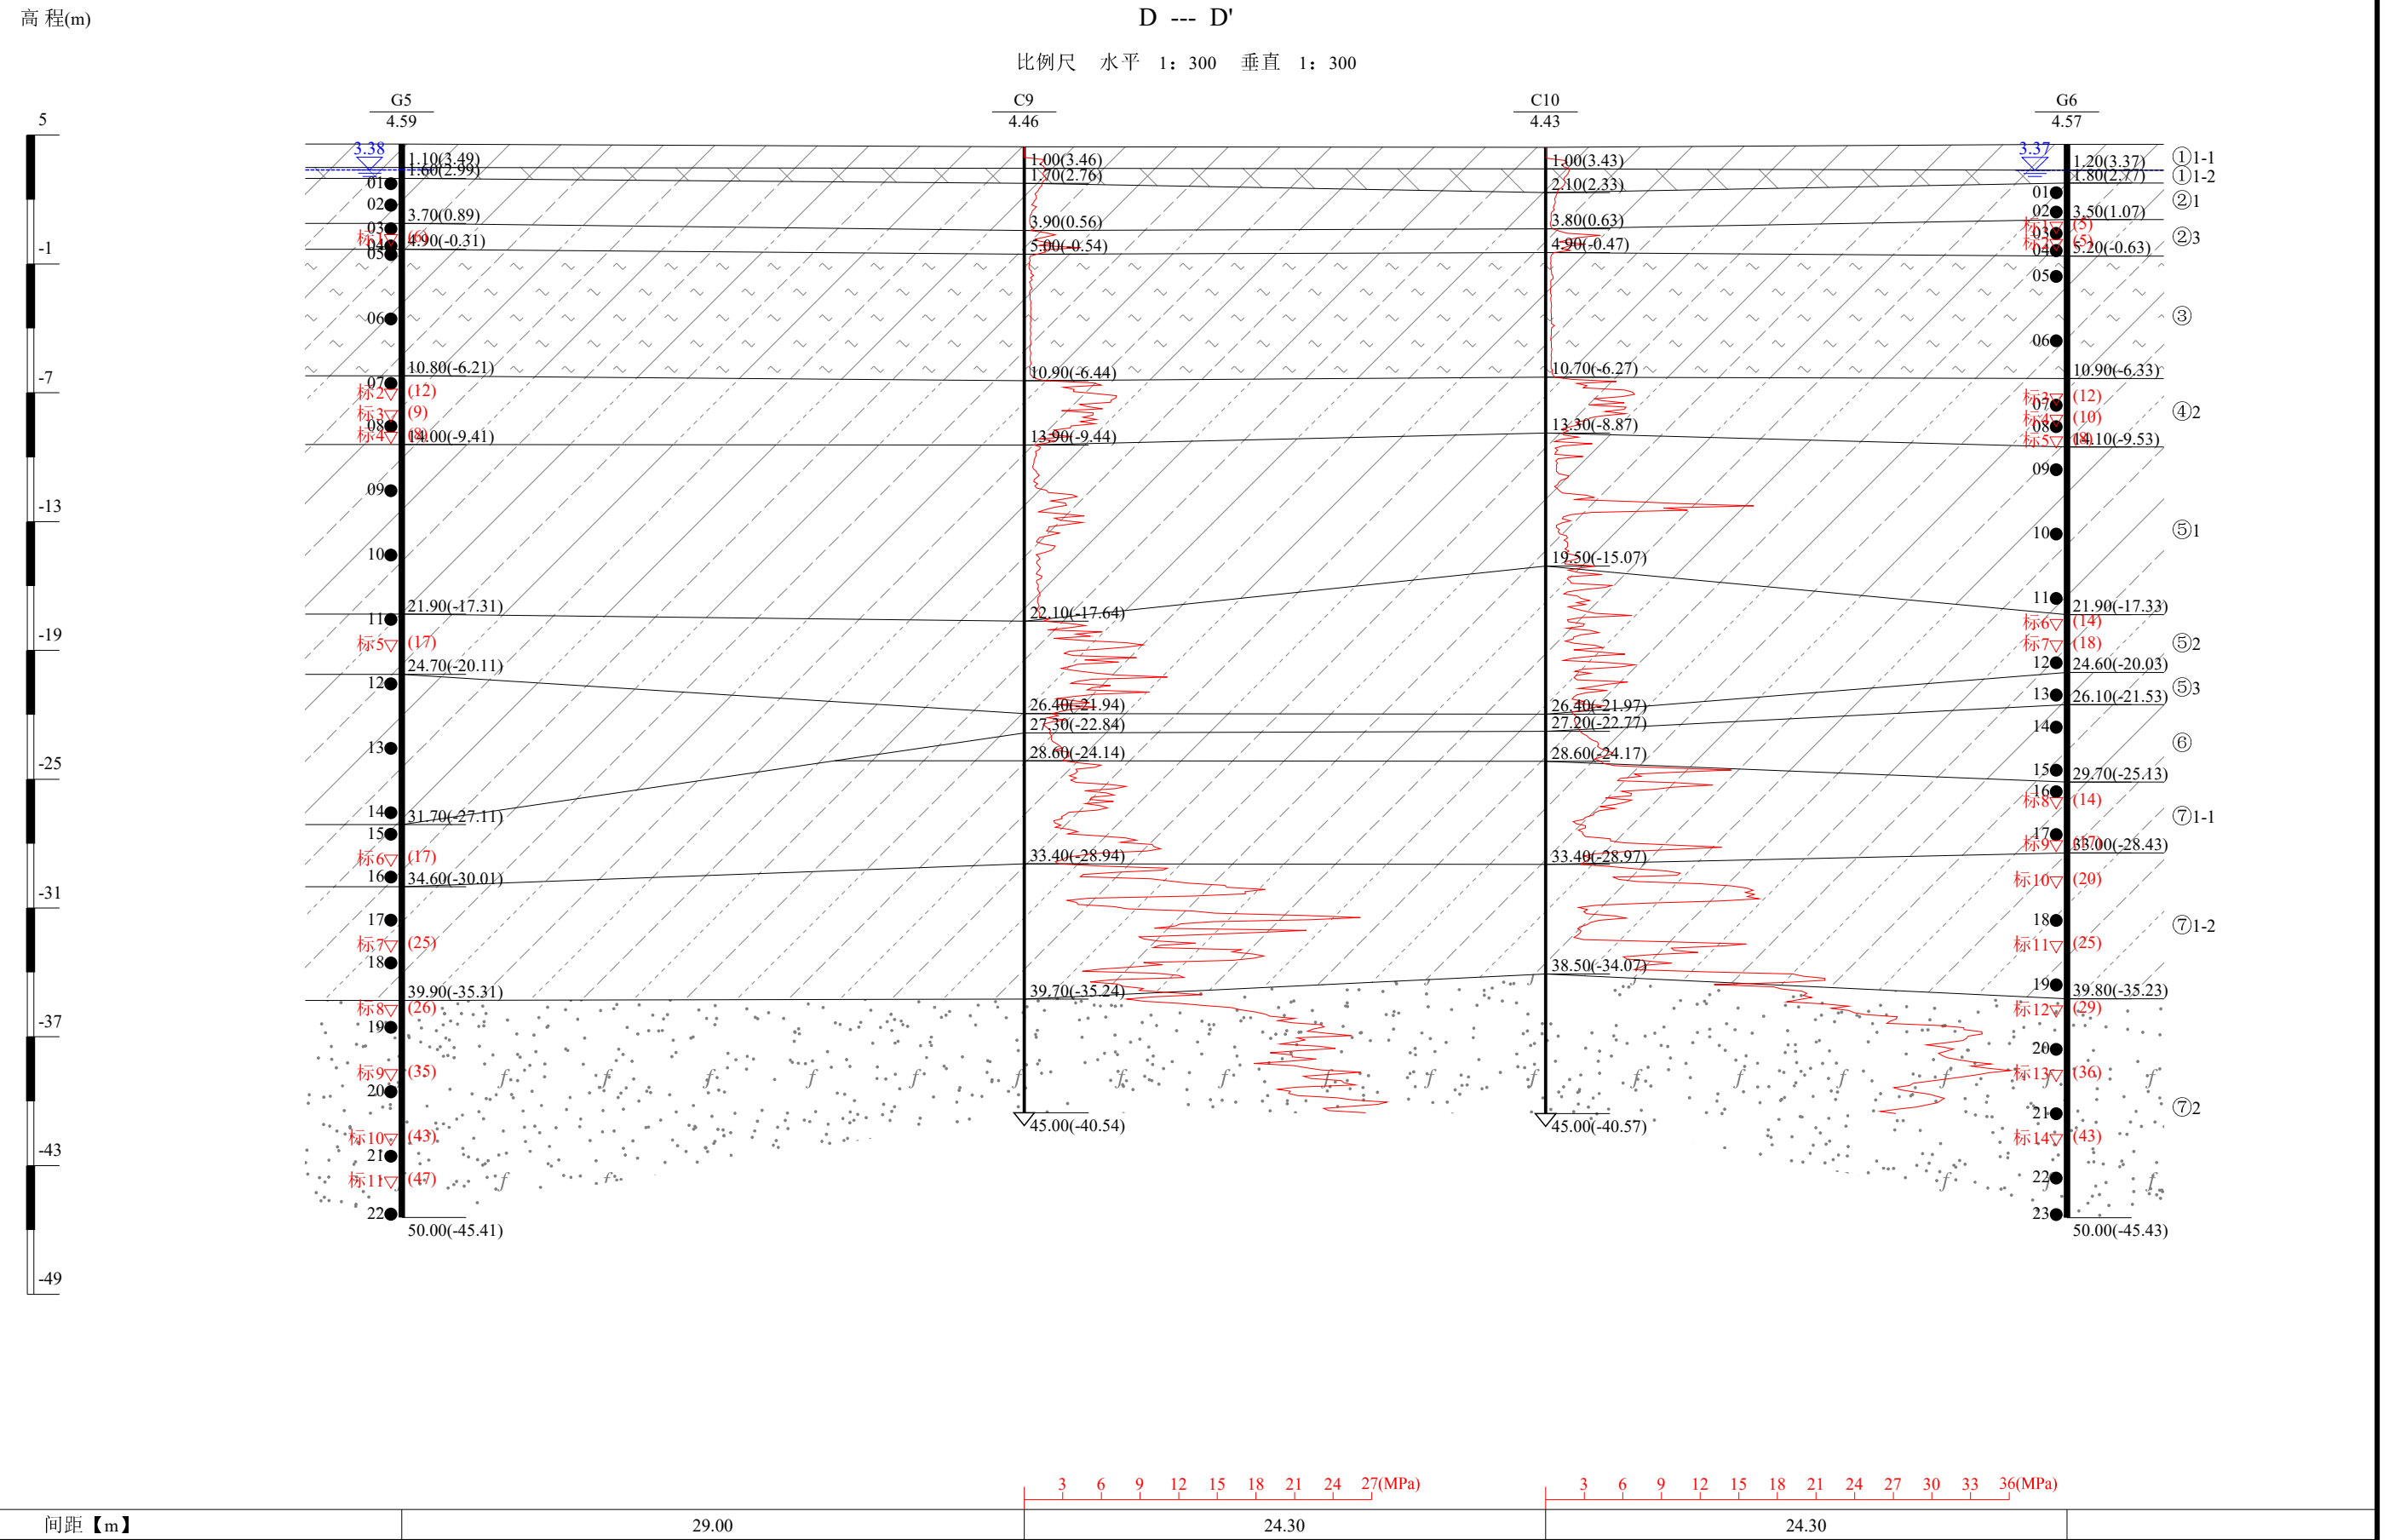

# 工程地质剖面图

